


Site Plan – 5-15 Renton Road, Mt Albert

STREETSCAPE DESIGN

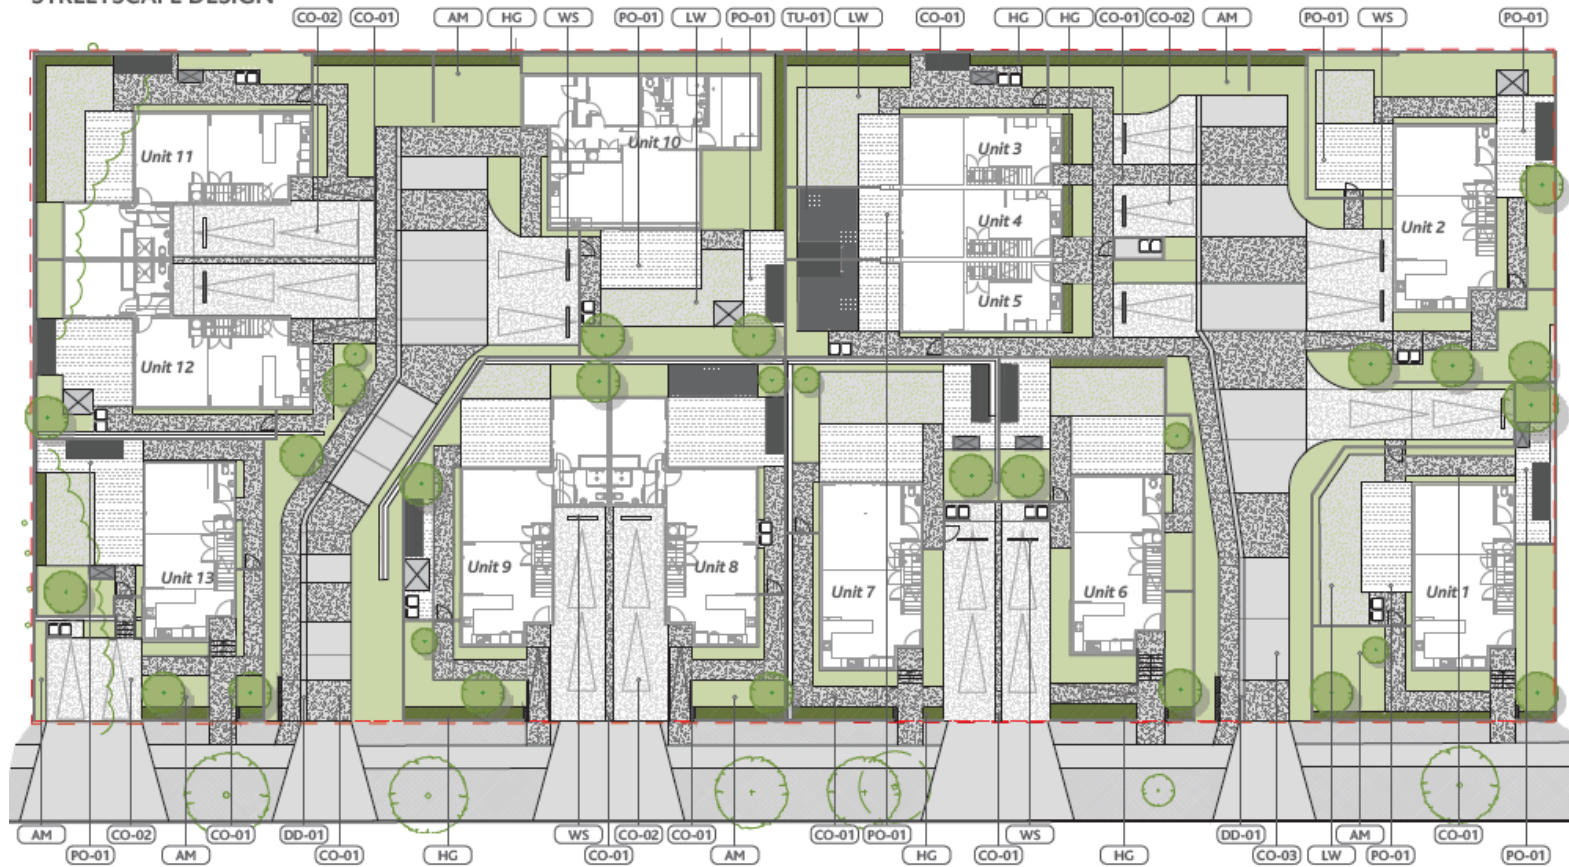

Key

- | | | |
|---------------------------------|--------------------|---------------------------------------|
| CO-01 Concrete Paving - Type 01 | PO-01 Forum Pavers | AM Amenity Planting Street Planting |
| CO-02 Concrete Paving - Type 02 | DD-01 Dish Drain | TU-01 Artificial Turf |
| CO-03 Concrete Paving - Type 03 | WS Wheel Stop | HG Hedge |
| | | LW Lawn |

SCALE: 1:250@a3





SCALE:

VIEW FROM SOUTHERN CORNER 02



SCALE:

PERSPECTIVE VIEW 01