


Lot List		
Lot No.	House Type	Carparks
Lot 01	Existing	493.36
Lot 02	R1W1 (M) (4+1 Bed)	346.81
		839.97 m ²

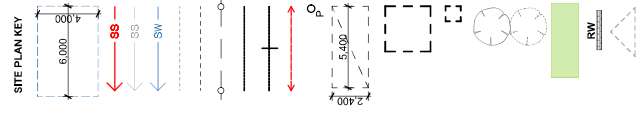

Drawn by: [Name]
Checked by: [Name]
Project No.: 21071-5
Scale: 1:200 @ A3
Drawing no.: WW-A1020
Rev.: 03

Title: Proposed Site Plan
Project: Kāinga Ora
Address: 94 West View Crescent, Whangarei

Rev.	Date	Notes
03	2/02/2022	Resource Consent
02	11/11/2021	Draft
01	18/10/2021	Draft

Consultants:
 - LDE
 - Commute
 - XX
 - Barker and Associates
 - Context Architects

Kāinga Ora
 Homes and Communities

Architects

context

Client