

CONCEPT DESIGN SITE BOUNDARY

SCALE: 1:500@a3





**CONCEPT DESIGN
PROPOSED MASTERPLAN**

SCALE: 1:400@a3



20m

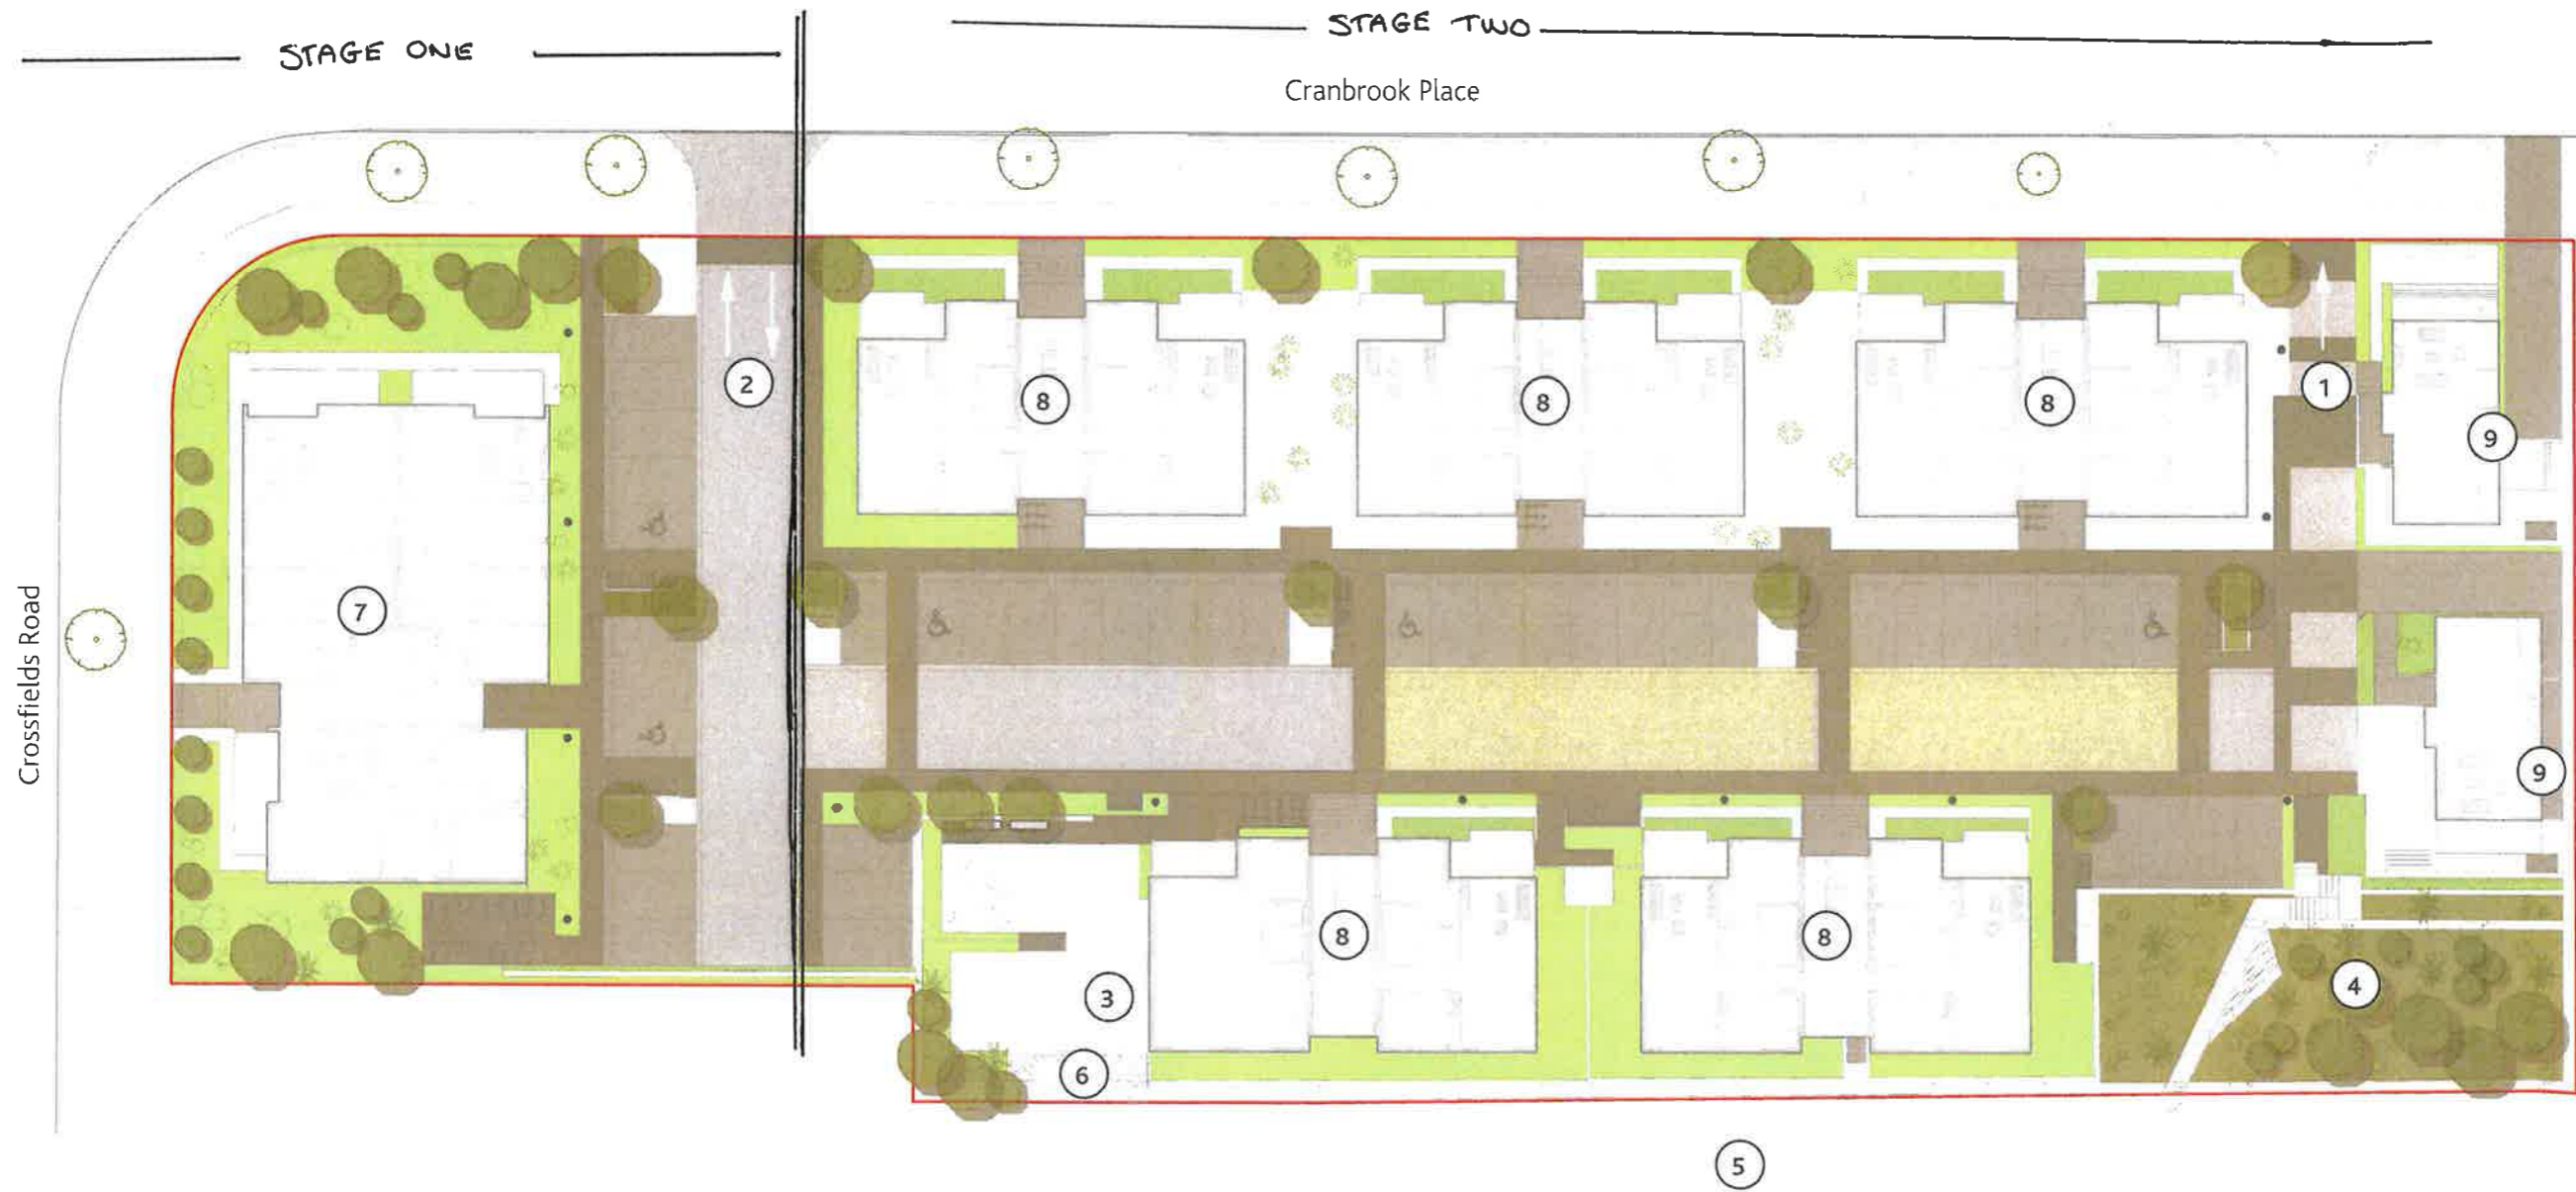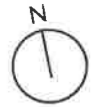

Key

- ① Oneway Road
- ② Two-way Road
- ③ Community Centre
- ④ Nature Park
- ⑤ Taurere Maunga
- ⑥ Community Vegetable Garden

Housing

- ⑦ **Apartments** | 3 Bedrooms
- ⑧ **5 System Walk-ups** | 2 Bedroom
- ⑨ **Town Houses**