




FENCE LEGEND			
I.D.	KEY	TYPE	HEIGHT (m)
1A	—	FENCE - EXISTING TO REMAIN	1.8
1B	—	FENCE - EXISTING TO REMAIN	1.8
2A	—	MASONRY BLOCK FIRE WALL	2
2B	—	MASONRY BLOCK FIRE WALL	2.4
3	—	KO 4.3 - LOW - HEIGHT SCREENING FENCE	0.9
4	—	KO 4.3 - LOW - HEIGHT SCREENING FENCE	1.2
5	—	KO 4.5 - FULL - HEIGHT SCREENING FENCE	1.8
6	—	KO 4.7 GATES	1.2
7A	■	FENCE END POST	1.9
7B	■	FENCE END POST	1.3

FURNITURE LEGEND			
I.D.	TYPE	LENGTH (m)	WIDTH (m)
LB	LETTERBOX		
SH1	GARDEN SHED	2.3	1.8
SH2	GARDEN SHED	3.0	1.2
SH3	GARDEN SHED	2.3	1.8
SH4	GARDEN SHED	2.3	1.8
CL1	CLOTHES LINE	2.4	0.94
CL2	CLOTHES LINE	2.4	0.94
CL3	CLOTHES LINE	3.3	0.94
CL4	CLOTHES LINE	3.3	0.94

**NOTES:**  
 1. REFER TO SHEET C01 FOR GENERAL NOTES.  
 2. FOR FULL FENCING TYPE DESCRIPTIONS, REFER TO A12.

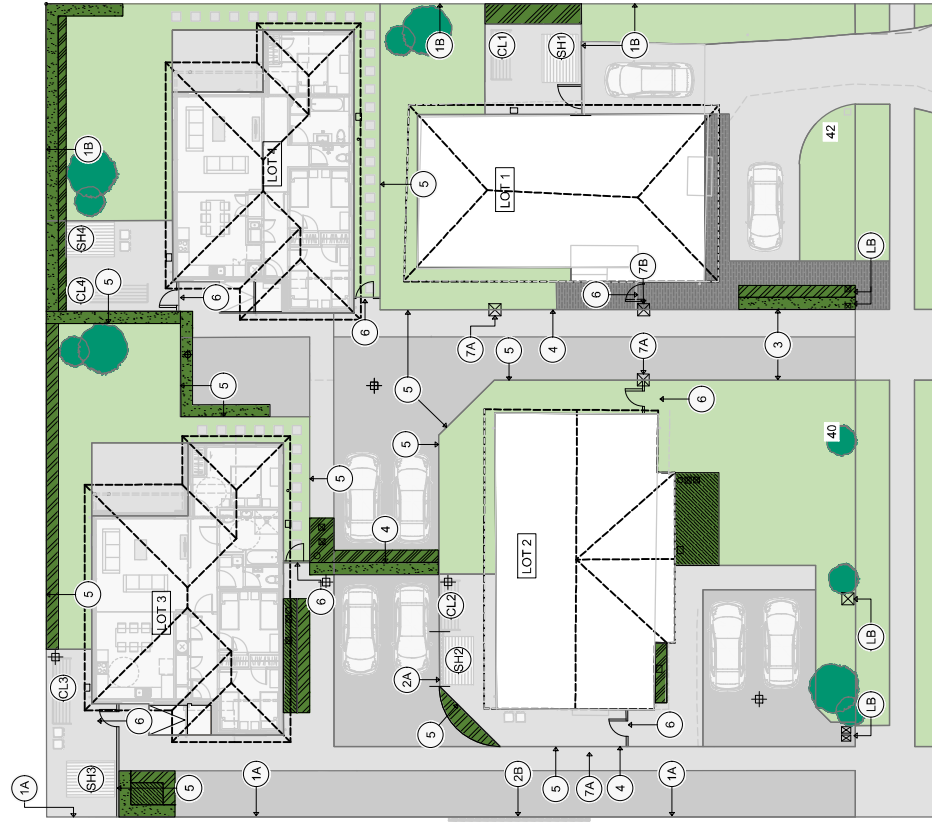

DE MERLE STREET

**WORK IN PROGRESS**  
 PRINTED 6/15/2022 8:25:59 AM

 Whangarei Office +61 9 433 1100		<b>ARCHITECTURE</b>	
<b>FOR RESOURCE CONSENT</b>			
PROJECT: KAINGA ORA 40-42 DE MERLE STREET, KAIKOHE, NORTHLAND SUBDIVISION - PROPOSED INFILL DEVELOPMENT TITLE: FENCING AND FURNITURE LOCATION PLAN WSP PROJECT NO. 14455.07	ORIGINAL SIZE: A1 SCALE: 1:125 AT A1, 1:250 AT A3 DRAWN: C. GONZALES DESIGNED: D. TAYLOR DRAWING CHECKED: [ ] DESIGNED VERIFIED: [ ] APPROVED DATE: [ ]	Private Bag 917 Whangarei New Zealand	
APPROVED: [ ] DATE: [ ] EXECUTIVE REVIEW: [ ] FOR RESOURCE CONSENT: [ ]		SHEET NO. A11 REVISION B	