


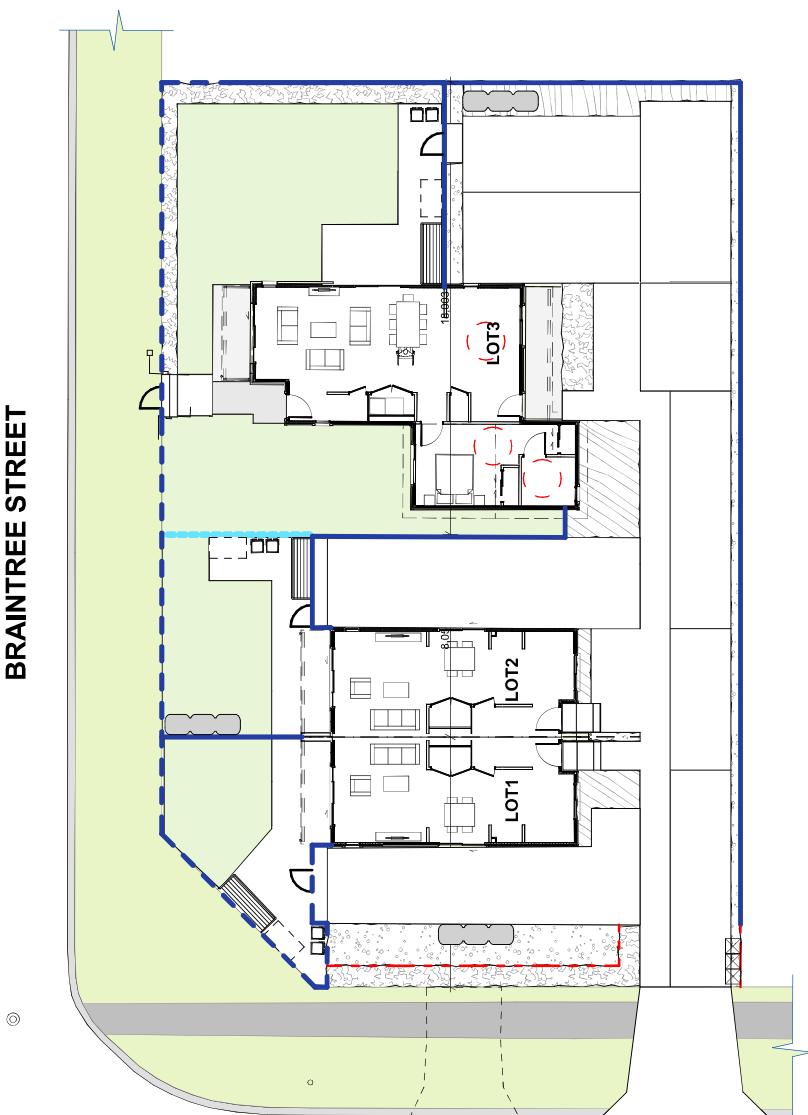

BRAINTREE STREET



FIRWAY DRIVE

Fence and Retaining Wall Legend

- 1.8TP** 1.8m High Horizontal slat fence
100x20mm TGL horizontal slats,
15mm spacing.
- 1.8HGN** 1.8m High post neighbour
boundary fence. Solid 15mm base,
with upper 300mm horizontal slats to
achieve 20% permeability. E.g.
Bamboo/Aluminium Smartwall or
Cordwood/Aluminium Smartwall.
- 1.2OA** 1.2m High Open 4 aluminium
fence panels for Durapanel Delta
or equivalent open aluminium
fence. Black powder coat finish.
- 1.2AG** 1.2m Open Aluminium gate
Gated walkway. Aluminium
gate. 4x4-ising lines. child
proof latch. Black powder coat
finish.
- 1.8MW** 1.8m High Masonry Block Wall
12m high masonry block wall for
fire-rated boundary adjacent to
sheds

Services Legend

- WL** Washing Line
- R** Rubbish Bins
- MB** Mailbox
- SA** Utility/Services Area
- TA** Retention Tank



DRAFT

Do not scale. Any dimensions before commencement work, and all discrepancies to be referred to Context Architects Ltd for clarification. These plans are confidential and are not to be discussed or copied without the express permission of Context Architects Ltd.

Rev. 03
Drawing No. CA-L8150
Project No. 21071-1
Scale 1:200 @ A3

Note: New fences within drip lines of
trees to be retained shall be installed in
line with arborists recommendations
e.g. re-use existing fence posts to avoid
damage to tree roots

Fencing and furniture Plan

Title Fencing and furniture Plan
Project Kāinga Ora 174 Fairway Drive,
Whangarei

Consultants	Architect	Civil Engineer	Transport Engineer	Structural Engineer	Client
Context Architects	High Workman	Xxx	Barker and Associates	xx	Kāinga Ora Homes and Communities

context
Landscape